




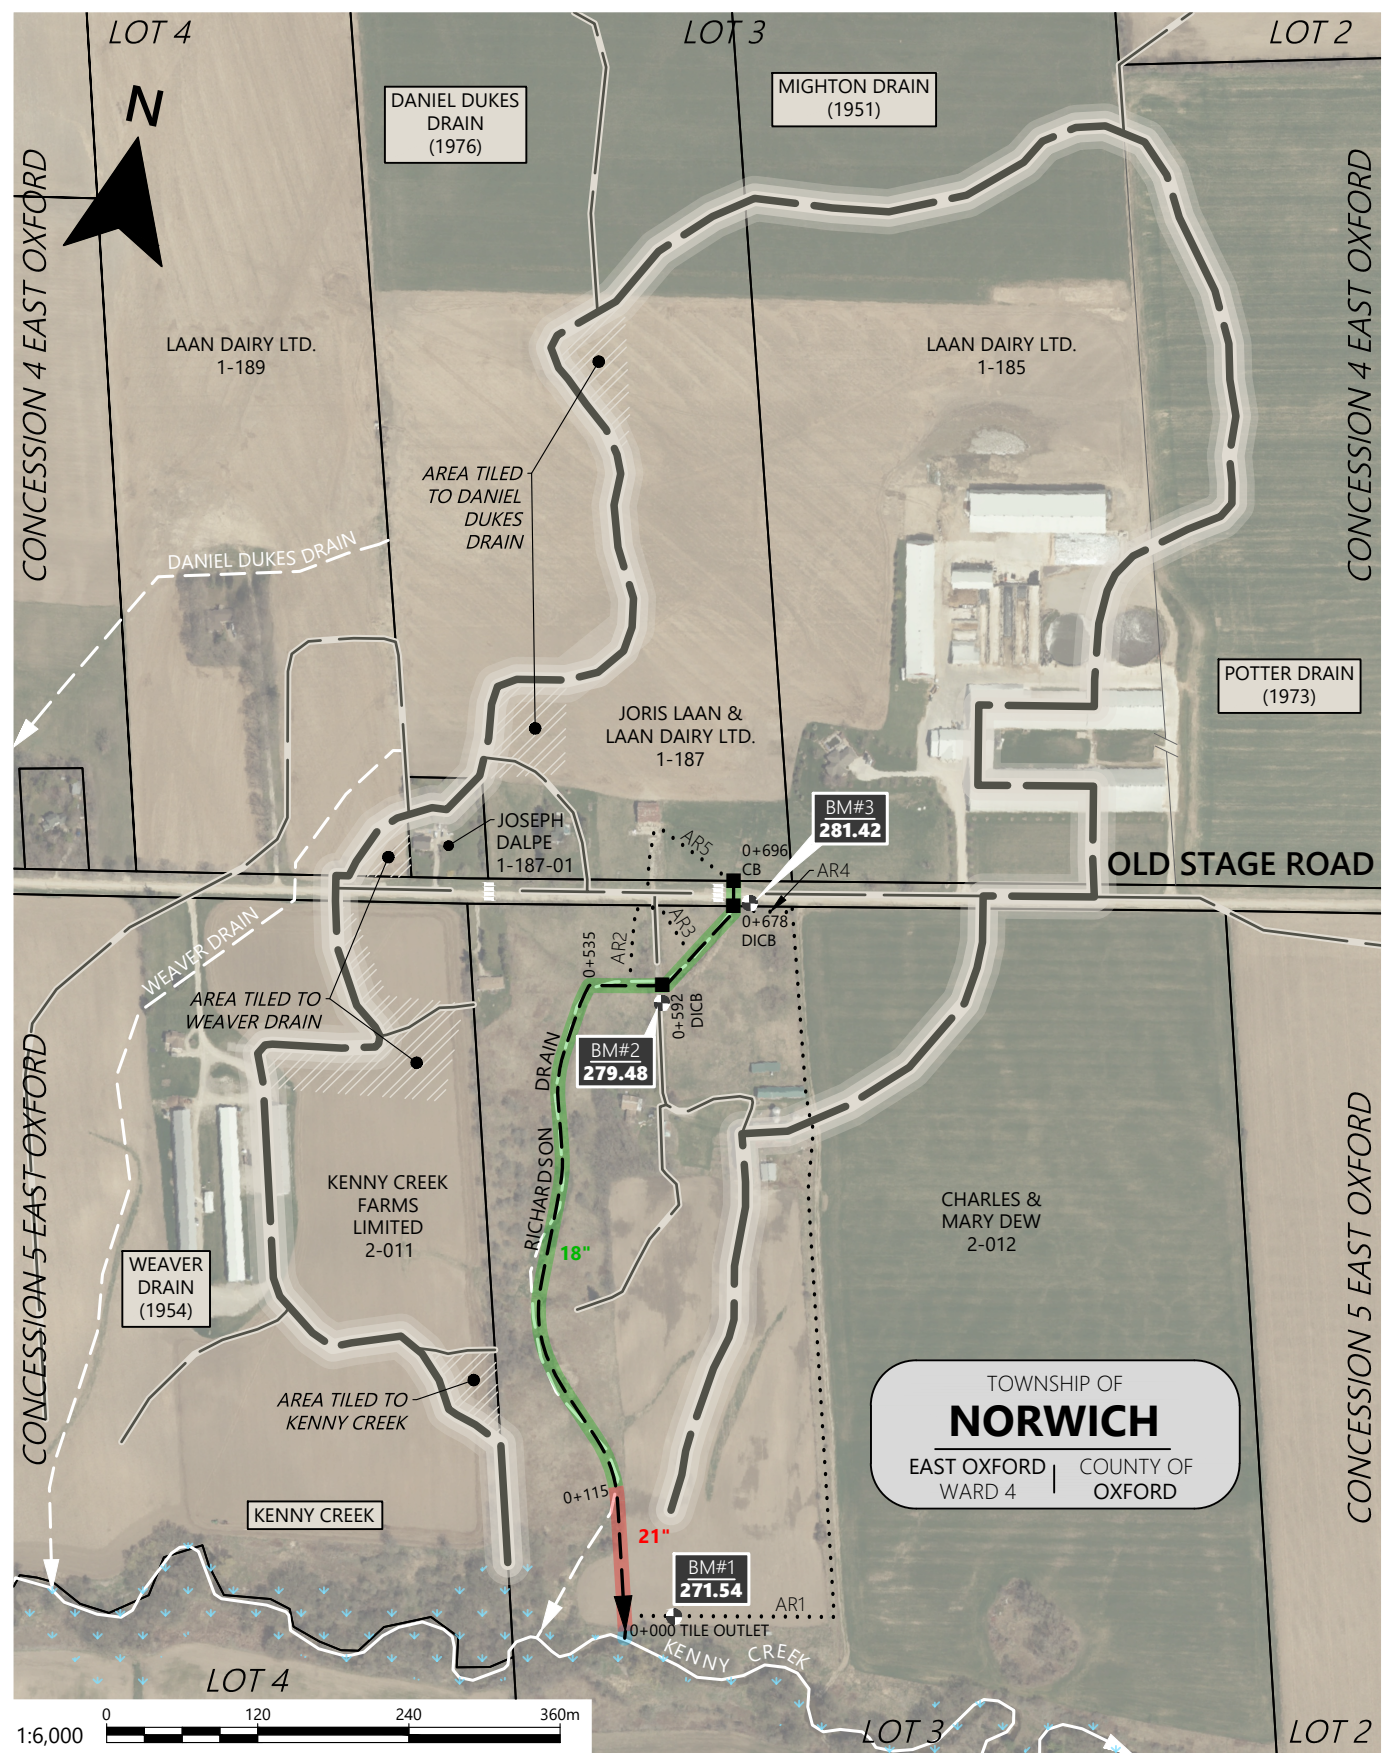


WATERSHED PLAN
SCALE 1:6,000

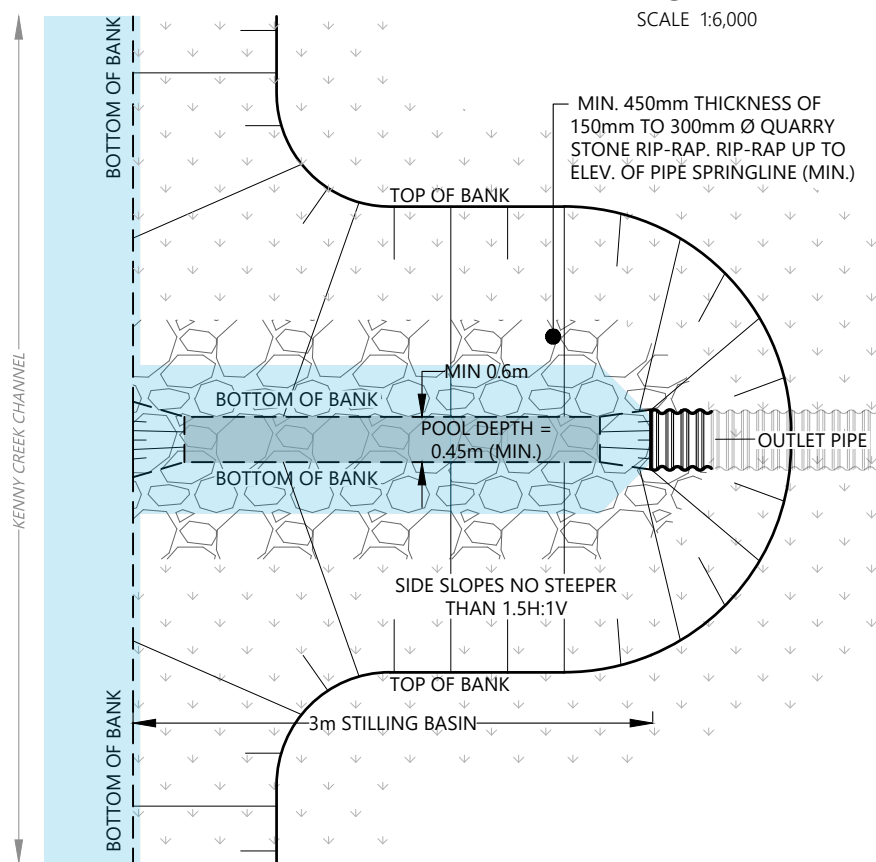


STILLING BASIN DETAIL
N.T.S.

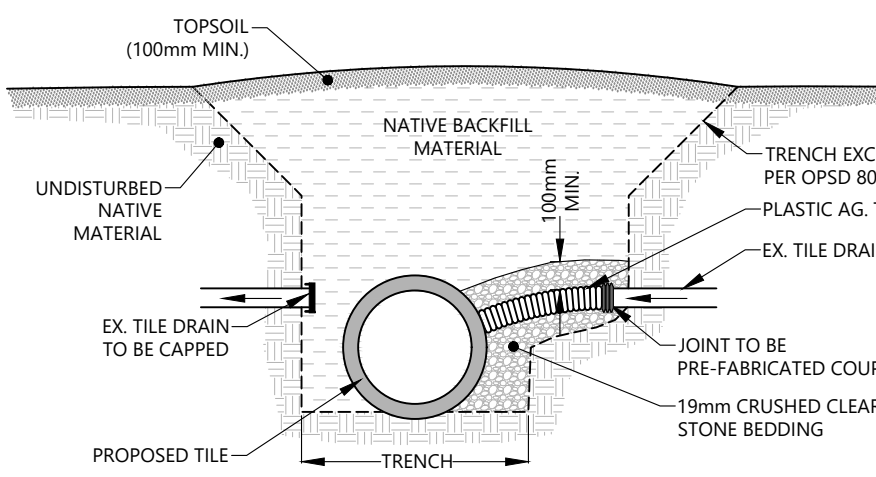


TILE CONNECTION DETAIL
N.T.S.

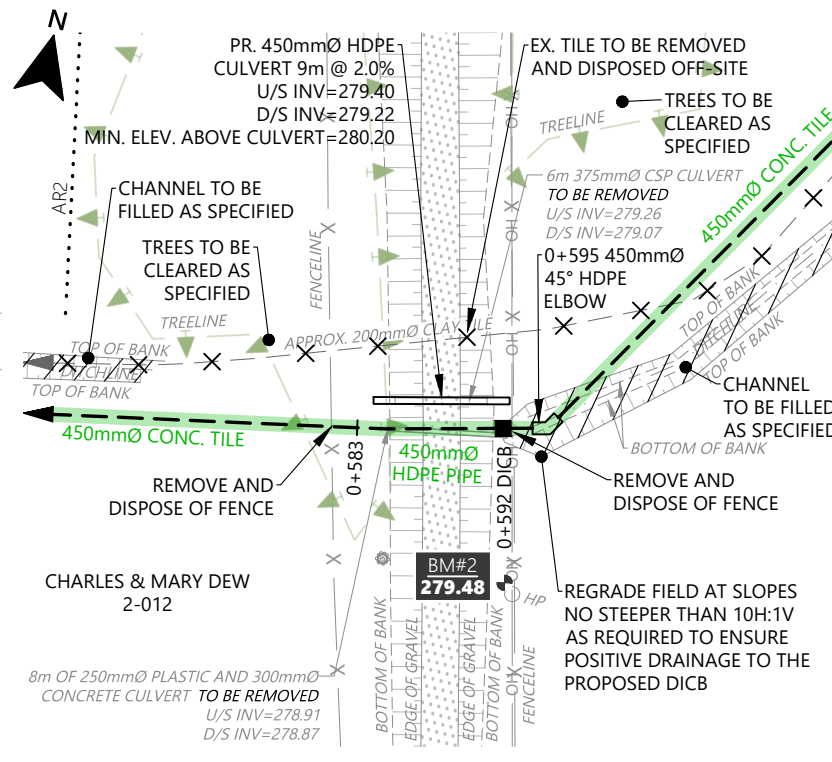


LANEWAY CROSSING DETAIL
SCALE 1:500

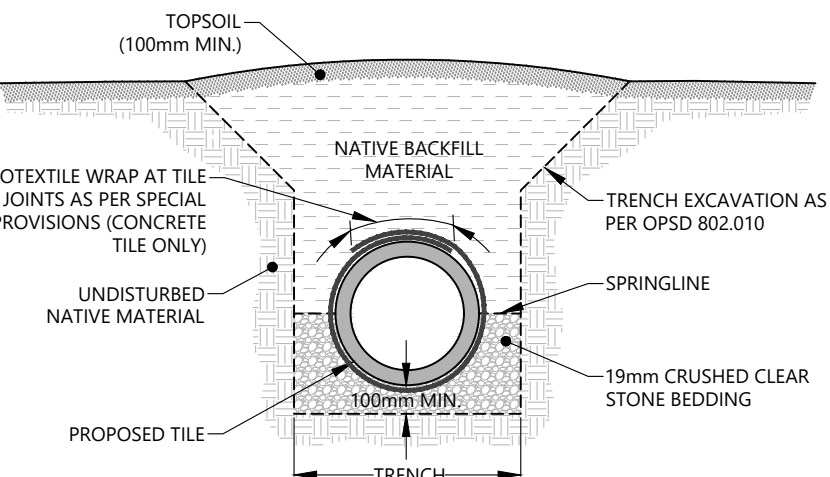


TYPICAL DRAIN INSTALLATION ON STONE BEDDING
N.T.S.

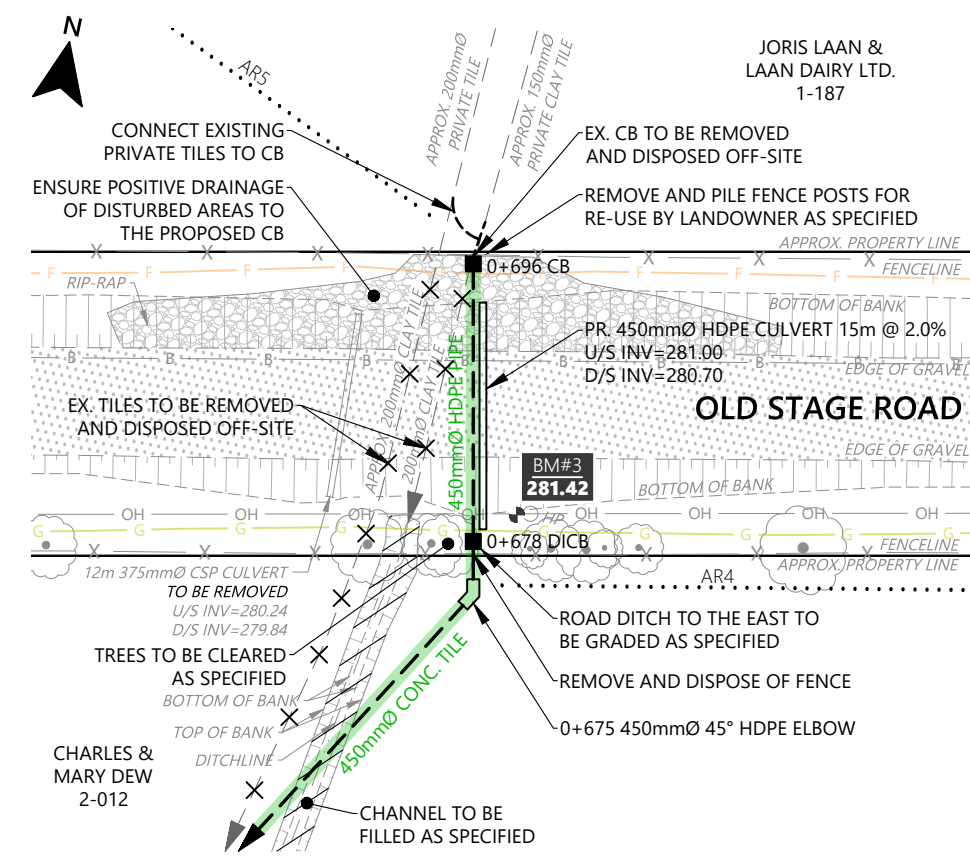


OLD STAGE ROAD CROSSING DETAIL
SCALE 1:500

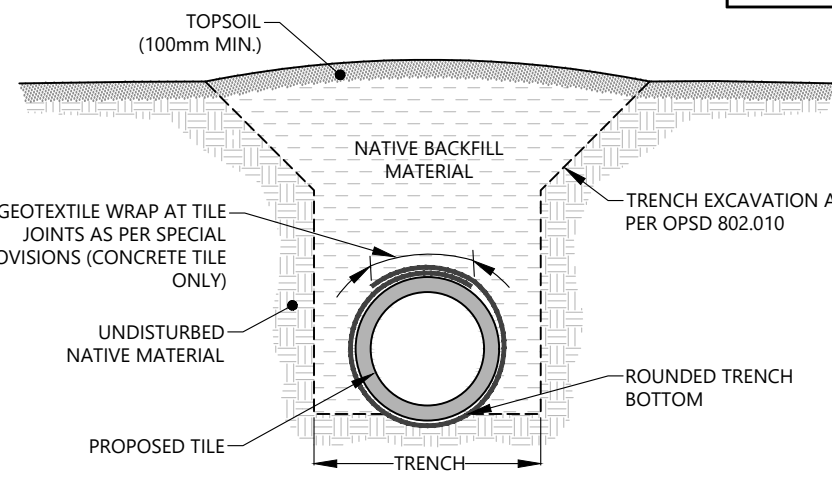


TYPICAL DRAIN INSTALLATION
N.T.S.

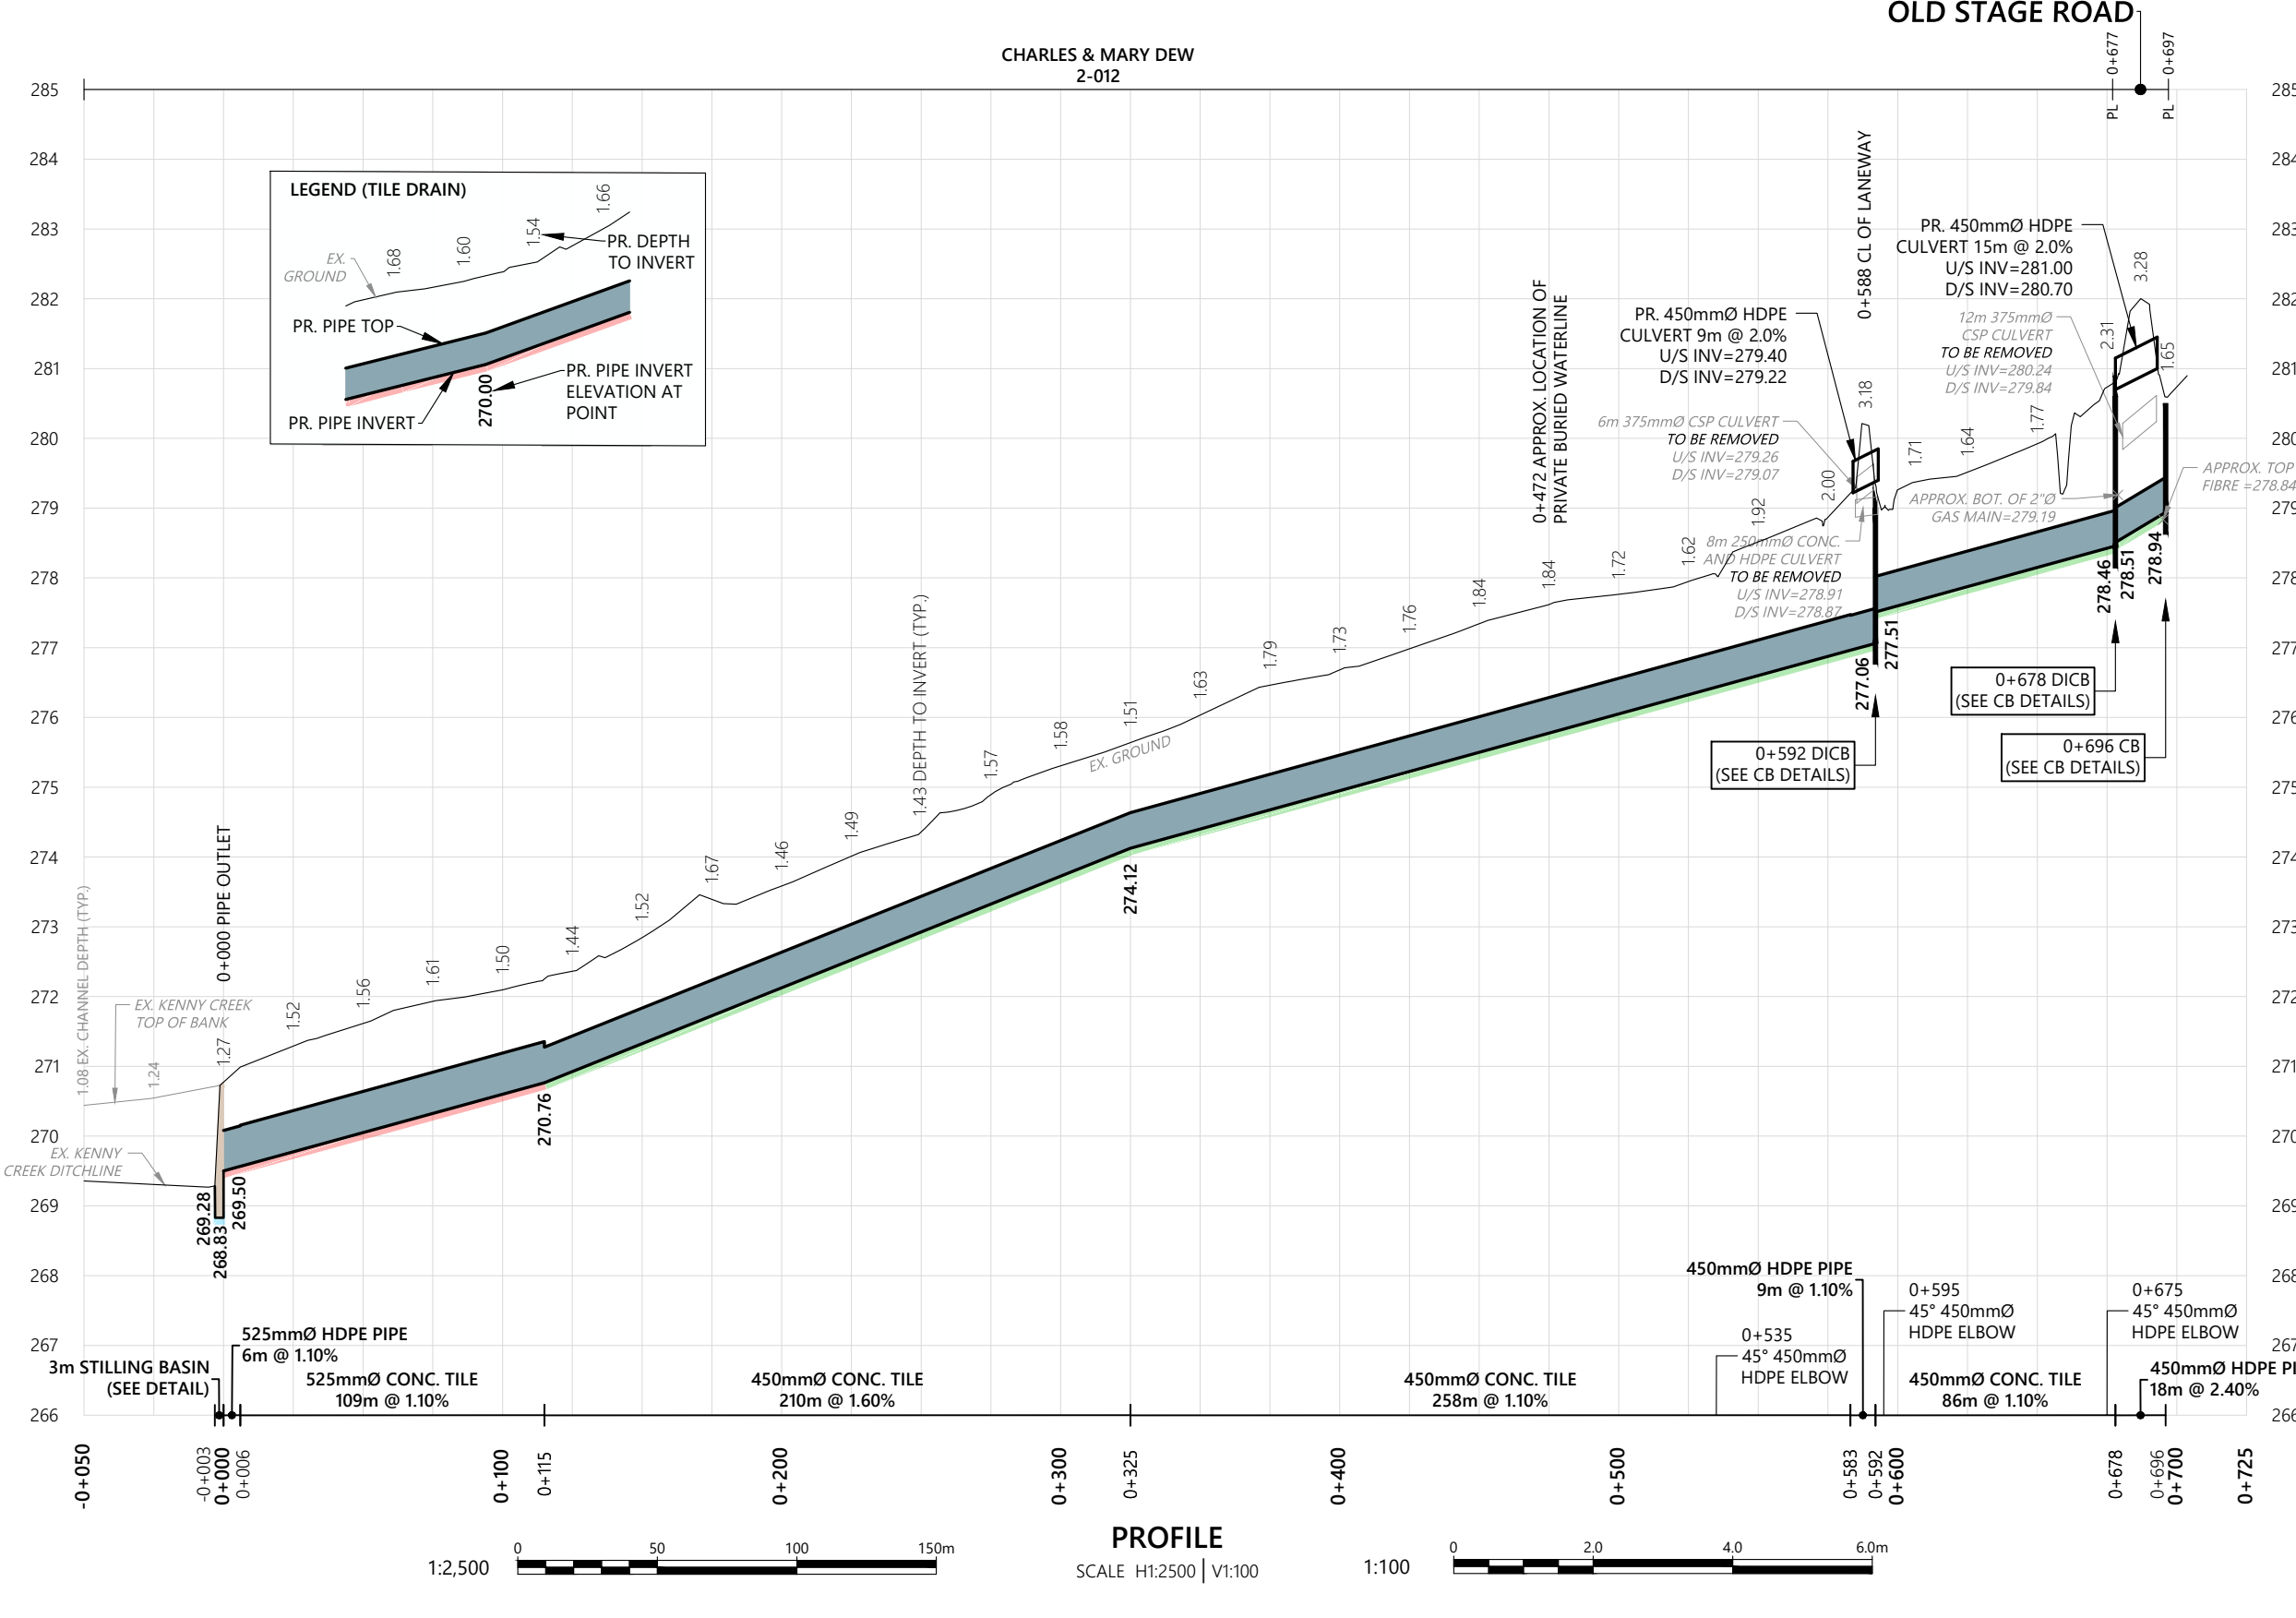


PROFILE
SCALE H1:2500 | V1:100

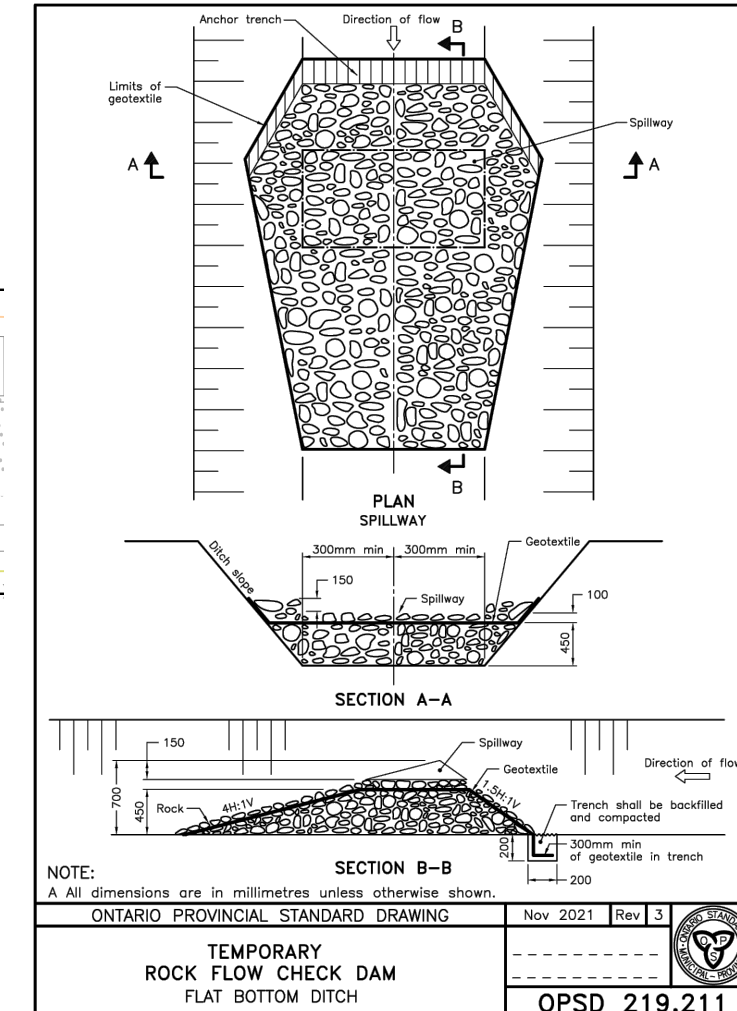

SECTION A-A
SECTION B-B
NOTE: A All dimensions are in millimetres unless otherwise shown.
ONTARIO PROVINCIAL STANDARD DRAWING
TEMPORARY ROCK FLOW CHECK DAM
FLAT BOTTOM DITCH
Nov 2021 Rev 3
OPSD 219.211

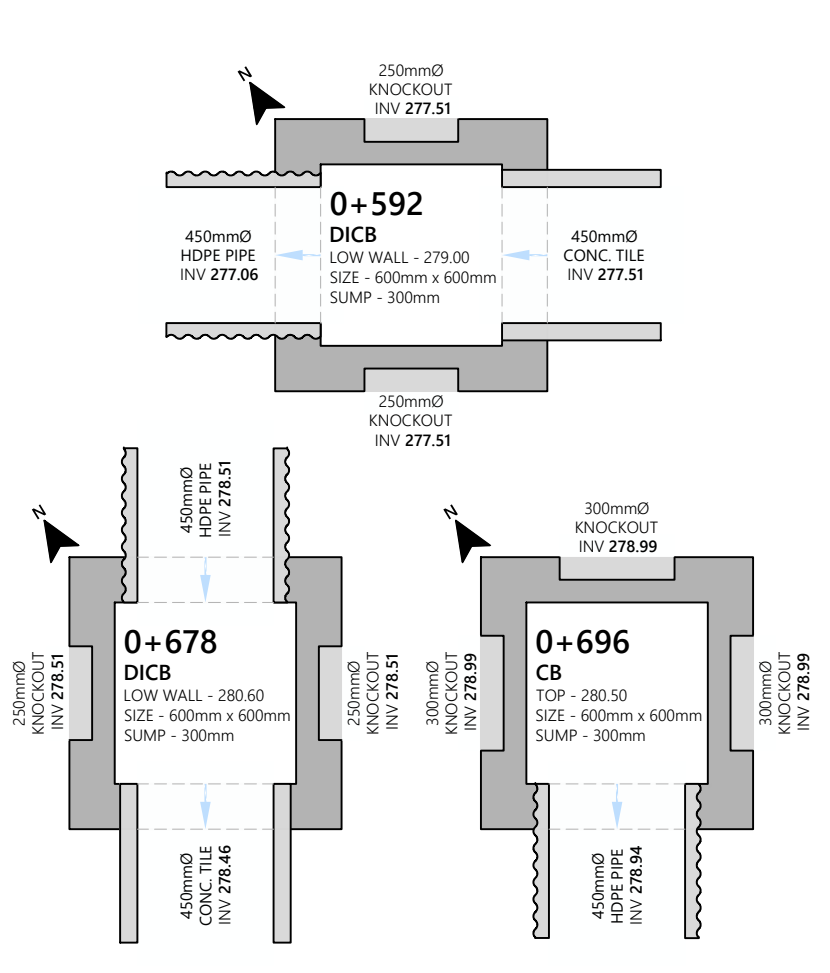

CB DETAILS
SCALE 1:25

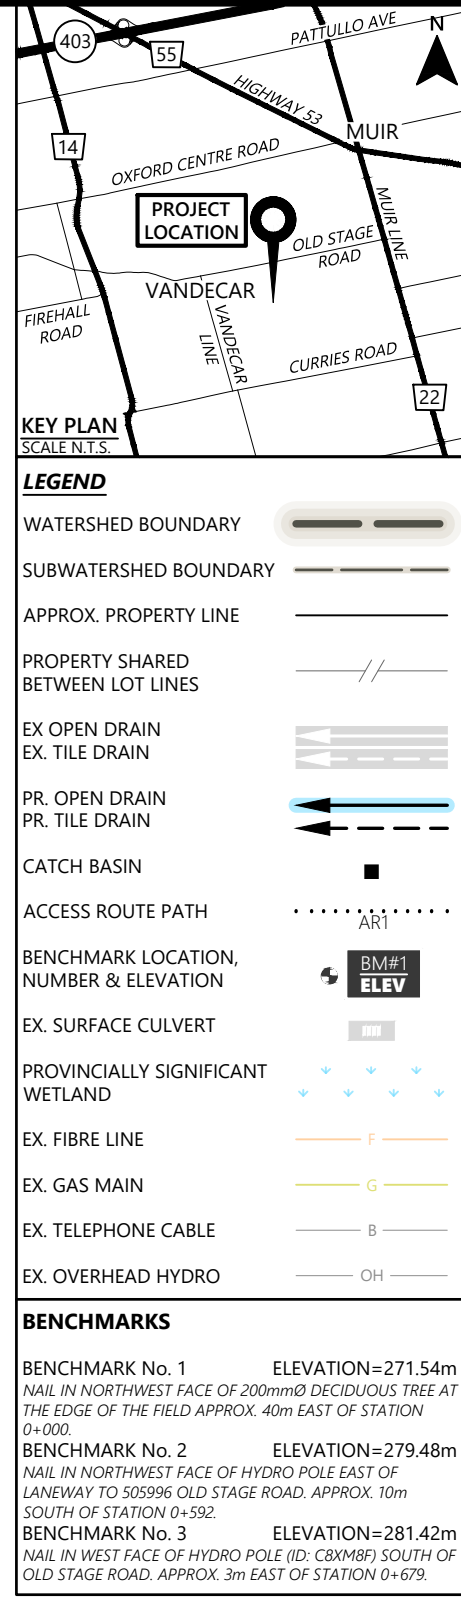

KEY PLAN
SCALE N.T.S.

LEGEND

WATERSHED BOUNDARY	---
SUBWATERSHED BOUNDARY	---
APPROX. PROPERTY LINE	---
PROPERTY SHARED BETWEEN LOT LINES	---
EX OPEN DRAIN	---
EX TILE DRAIN	---
PR. OPEN DRAIN	---
PR. TILE DRAIN	---
CATCH BASIN	---
ACCESS ROUTE PATH	---
BENCHMARK LOCATION, NUMBER & ELEVATION	---
EX. SURFACE CULVERT	---
PROVINCIAL SIGNIFICANT WETLAND	---
EX. FIBRE LINE	---
EX. GAS MAIN	---
EX. TELEPHONE CABLE	---
EX. OVERHEAD HYDRO	---

BENCHMARKS

BENCHMARK No. 1	ELEVATION=271.54m
NAIL IN NORTHWEST FACE OF 200mmØ DECIDUOUS TREE AT THE EDGE OF THE FIELD APPROX. 40m EAST OF STATION 0+000.	
BENCHMARK No. 2	ELEVATION=279.48m
NAIL IN NORTHWEST FACE OF HYDRO POLE EAST OF LANEWAY TO 505996 OLD STAGE ROAD, APPROX. 10m SOUTH OF STATION 0+592.	
BENCHMARK No. 3	ELEVATION=281.42m
NAIL IN WEST FACE OF HYDRO POLE (ID: CBXMB8) SOUTH OF OLD STAGE ROAD, APPROX. 3m EAST OF STATION 0+675.	



PROJECT		RICHARDSON DRAIN IMPROVEMENT 2026	
CLIENT		TOWNSHIP OF NORWICH	
ISSUE / REVISION		DRAWING	
ON-SITE MEETING		WATERSHED PLAN, PROFILE AND DETAILS	
INFORMATION MEETING		DESIGNED CK/MS	
ENGINEER'S REPORT		DRAWN MS	
DATE		CHECKED TK	
OCT 2025		PROJECT NO. 0031	
APR 2026		1 OF 1	
MAY 2026			