



TOWNSHIP OF NORWICH


BUILDING DEPARTMENT

DATE ISSUED:
JAN 2013

ATTACHED GARAGE

SCALE:
NTS

PAGE NO.:
F 2

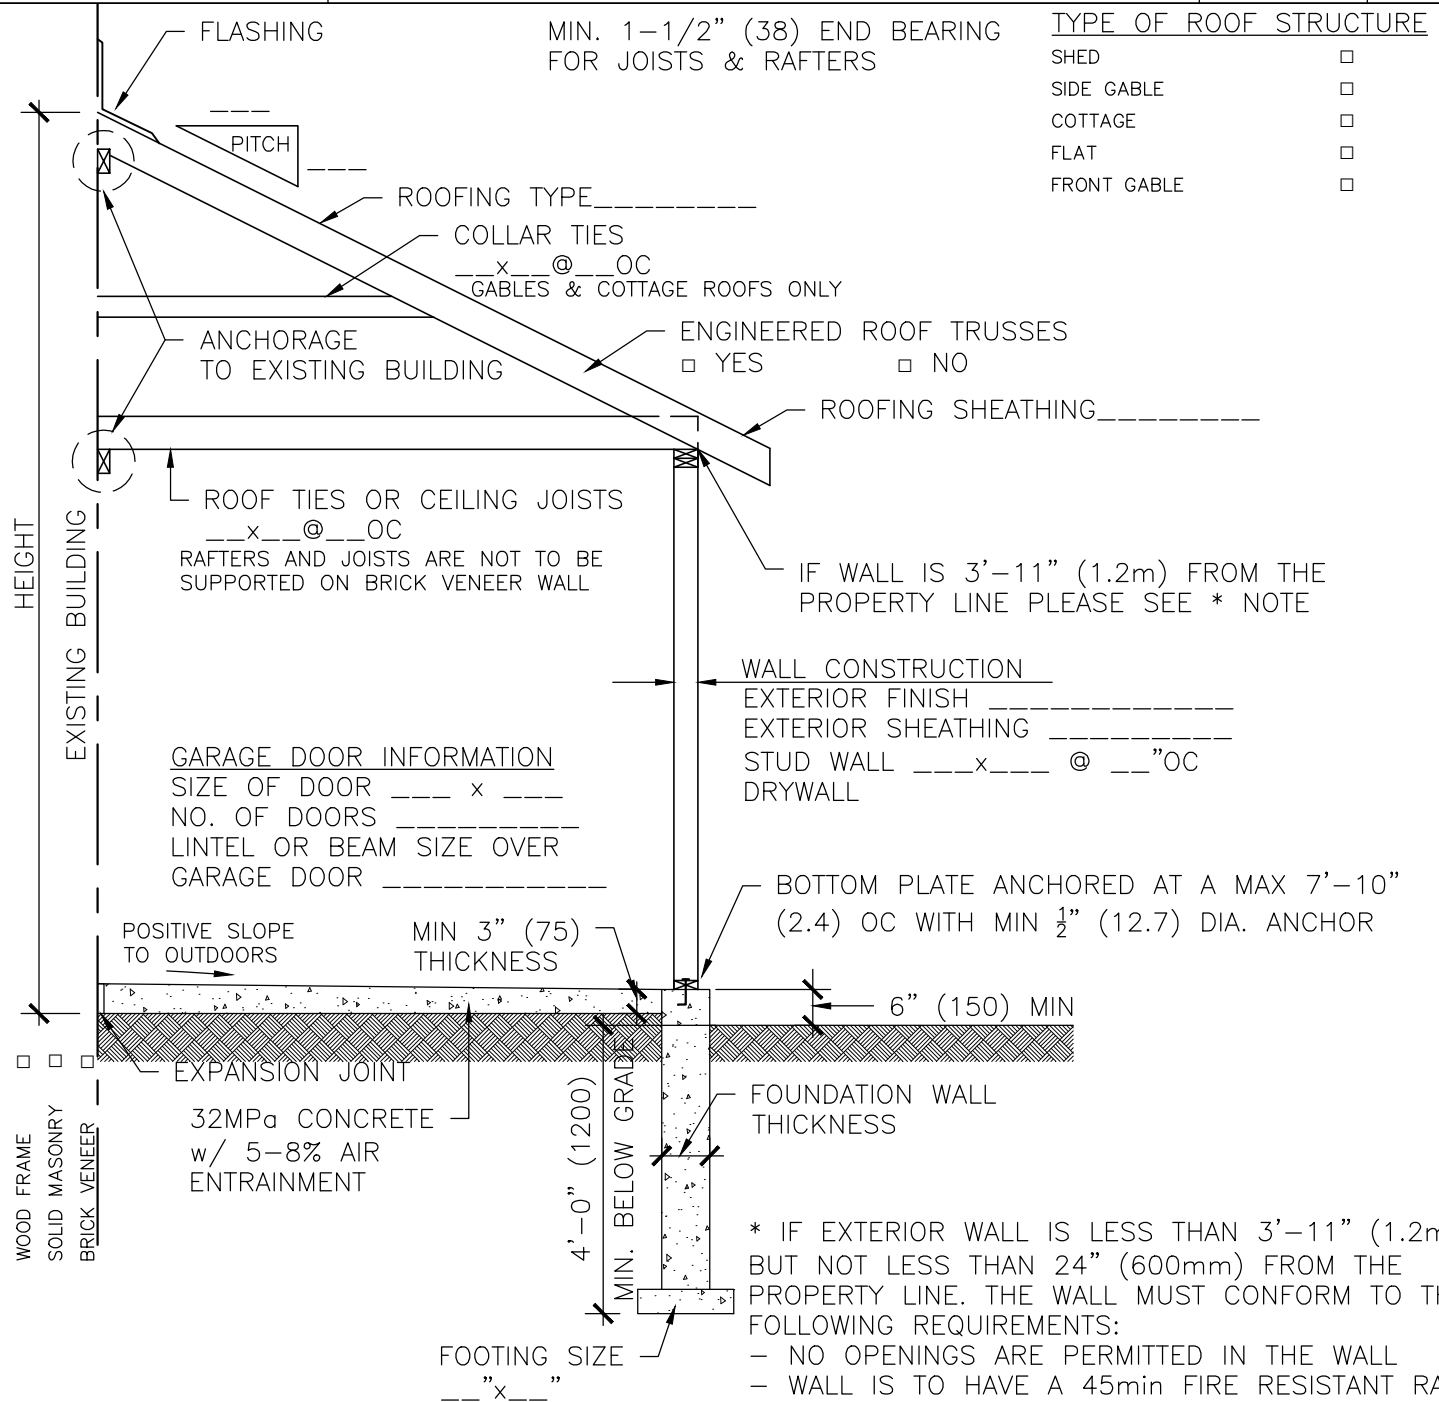

NOTES:

- WALL CONSTRUCTION BETWEEN GARAGE AND DWELLING UNIT TO PROVIDE A BARRIER TO GAS EXHAUST FUMES
- DOOR BETWEEN GARAGE AND DWELLING UNIT TO BE GAS SEALED BY WEATHER STRIPPING AND EQUIPPED WITH SELF-CLOSE DEVICE