



TOWNSHIP OF NORWICH


BUILDING DEPARTMENT

DATE ISSUED:
JAN 2013

DETACHED GARAGE
UP TO 55m² (592ft²) WITH NO BRICK VENEER

SCALE:
NTS

PAGE NO.:
F 3

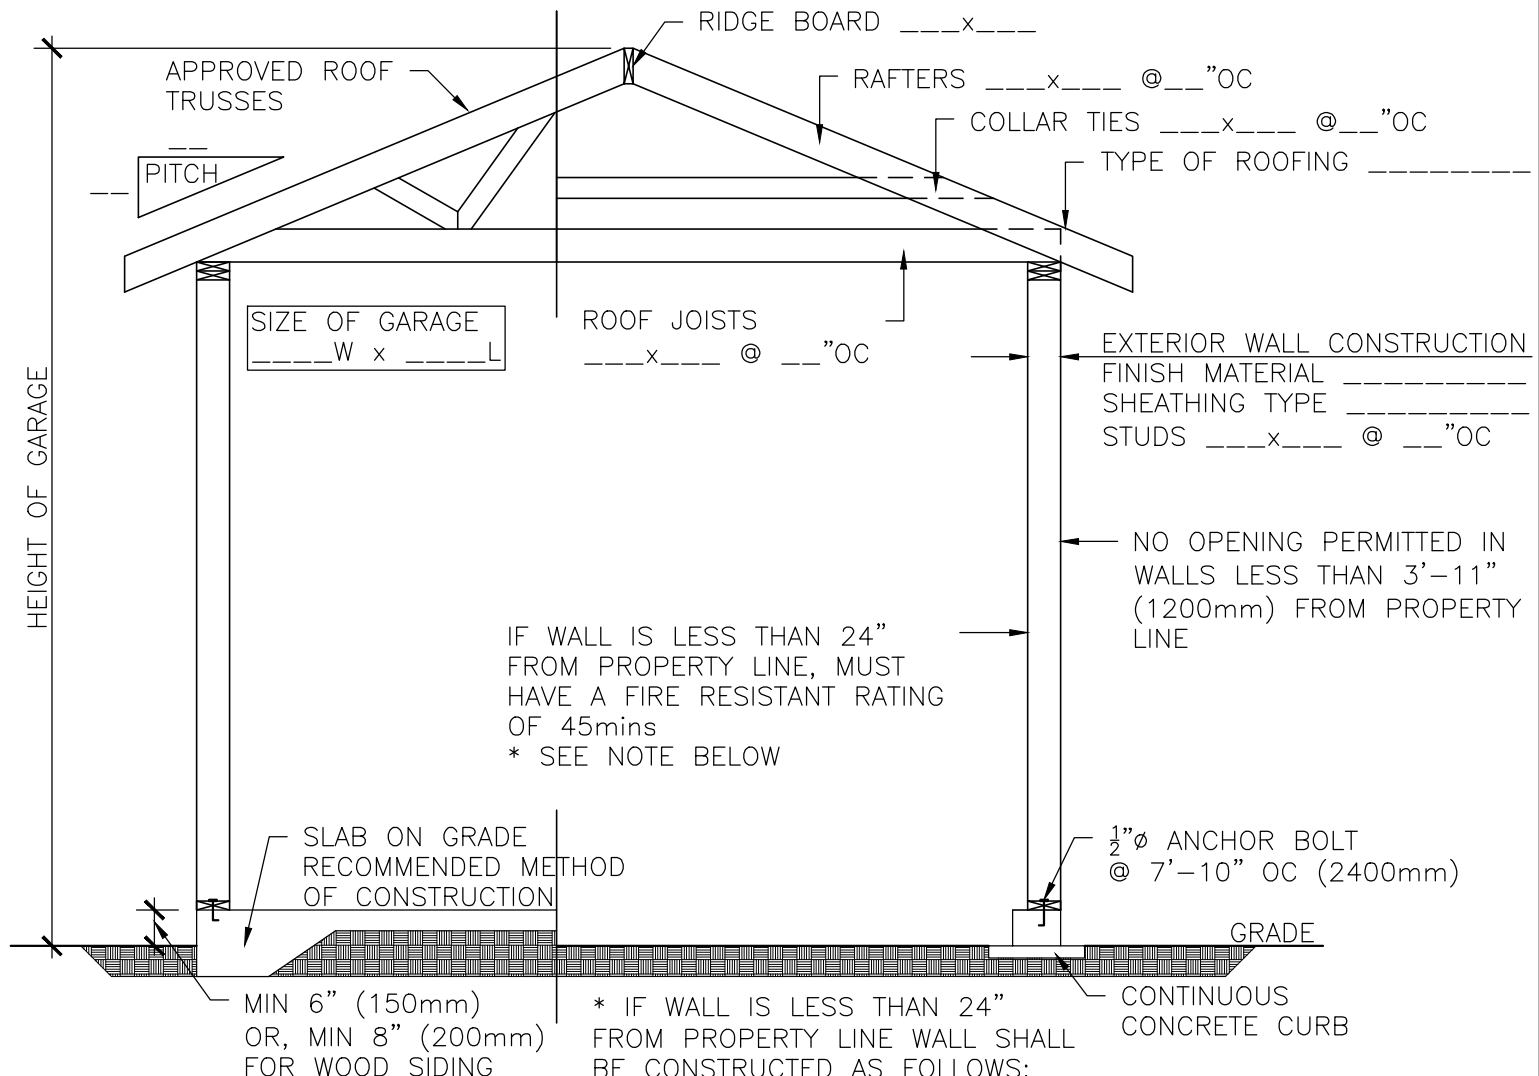

OPENING SPECIFICATIONS

No. OF OVERHEAD DOORS _____
SIZE ____ (H) x ____ (W)
LINTEL SIZE 2-____ x ____

WINDOW YES ☐ NO ☐
OPENING SIZE ____ (H) x ____ (W)

MANDOOR YES ☐ NO ☐
OPENING SIZE ____ (H) x ____ (W)

* IF WALL IS LESS THAN 24" FROM PROPERTY LINE WALL SHALL BE CONSTRUCTED AS FOLLOWS:
- 1/2" (12.7mm) TYPE X DRYWALL
- 2x4 STUDS @ 16" O.C.
- GLASS, ROCK OR SLAG INSULATION FILLING AT LEAST 90% OF THE CAVITY SPACE (SB-3, TABLE 1, W1b)

SLAB-ON GRADE DETAIL

